


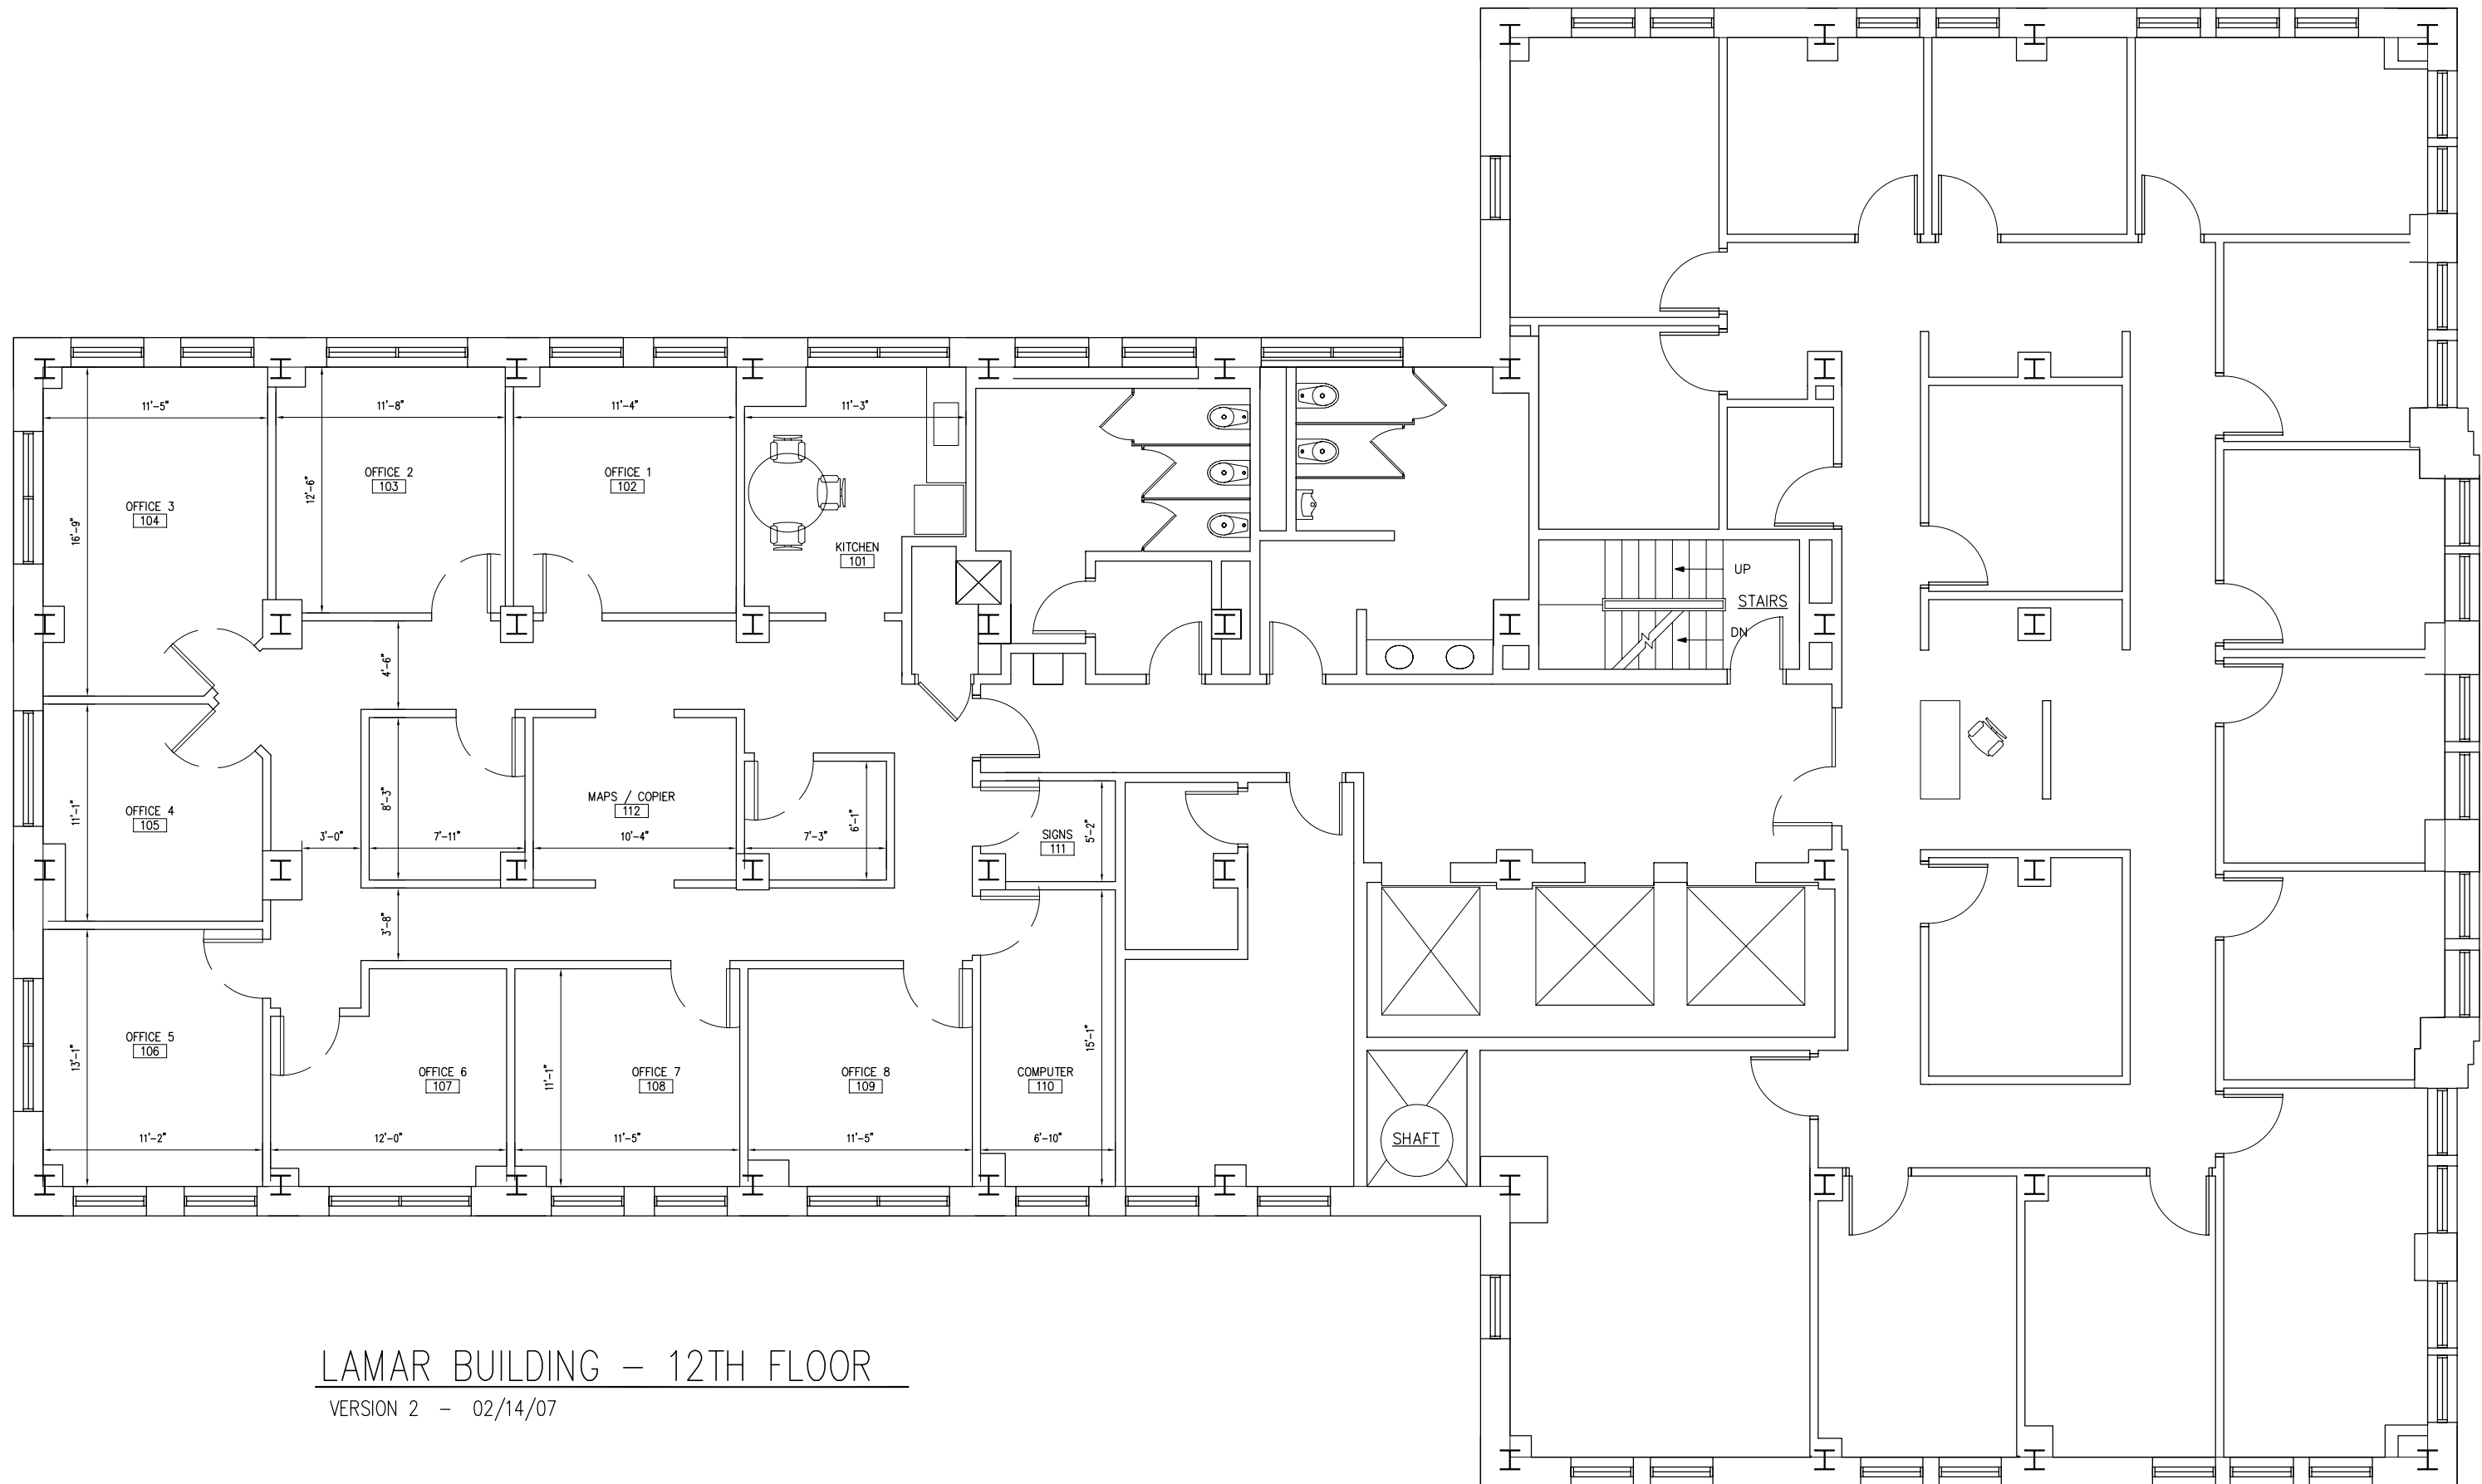

LAMAR BUILDING – 12TH FLOOR
VERSION 2 – 02/14/07